


LANDSVERK  
 Tíngúsvogur 5  
 P.O. Box 78, 110 Tórshavn

**MENTAMÁLARÁÐIÐ - Flátmynd 1. hædd**  
 Verandi innrætting

Mát:	1:200 I/A4	Dato:	02.10.2012	Mái nr.:	
Rættad:		Teknad:	GHG	Tekn. nr.:	<b>101</b>

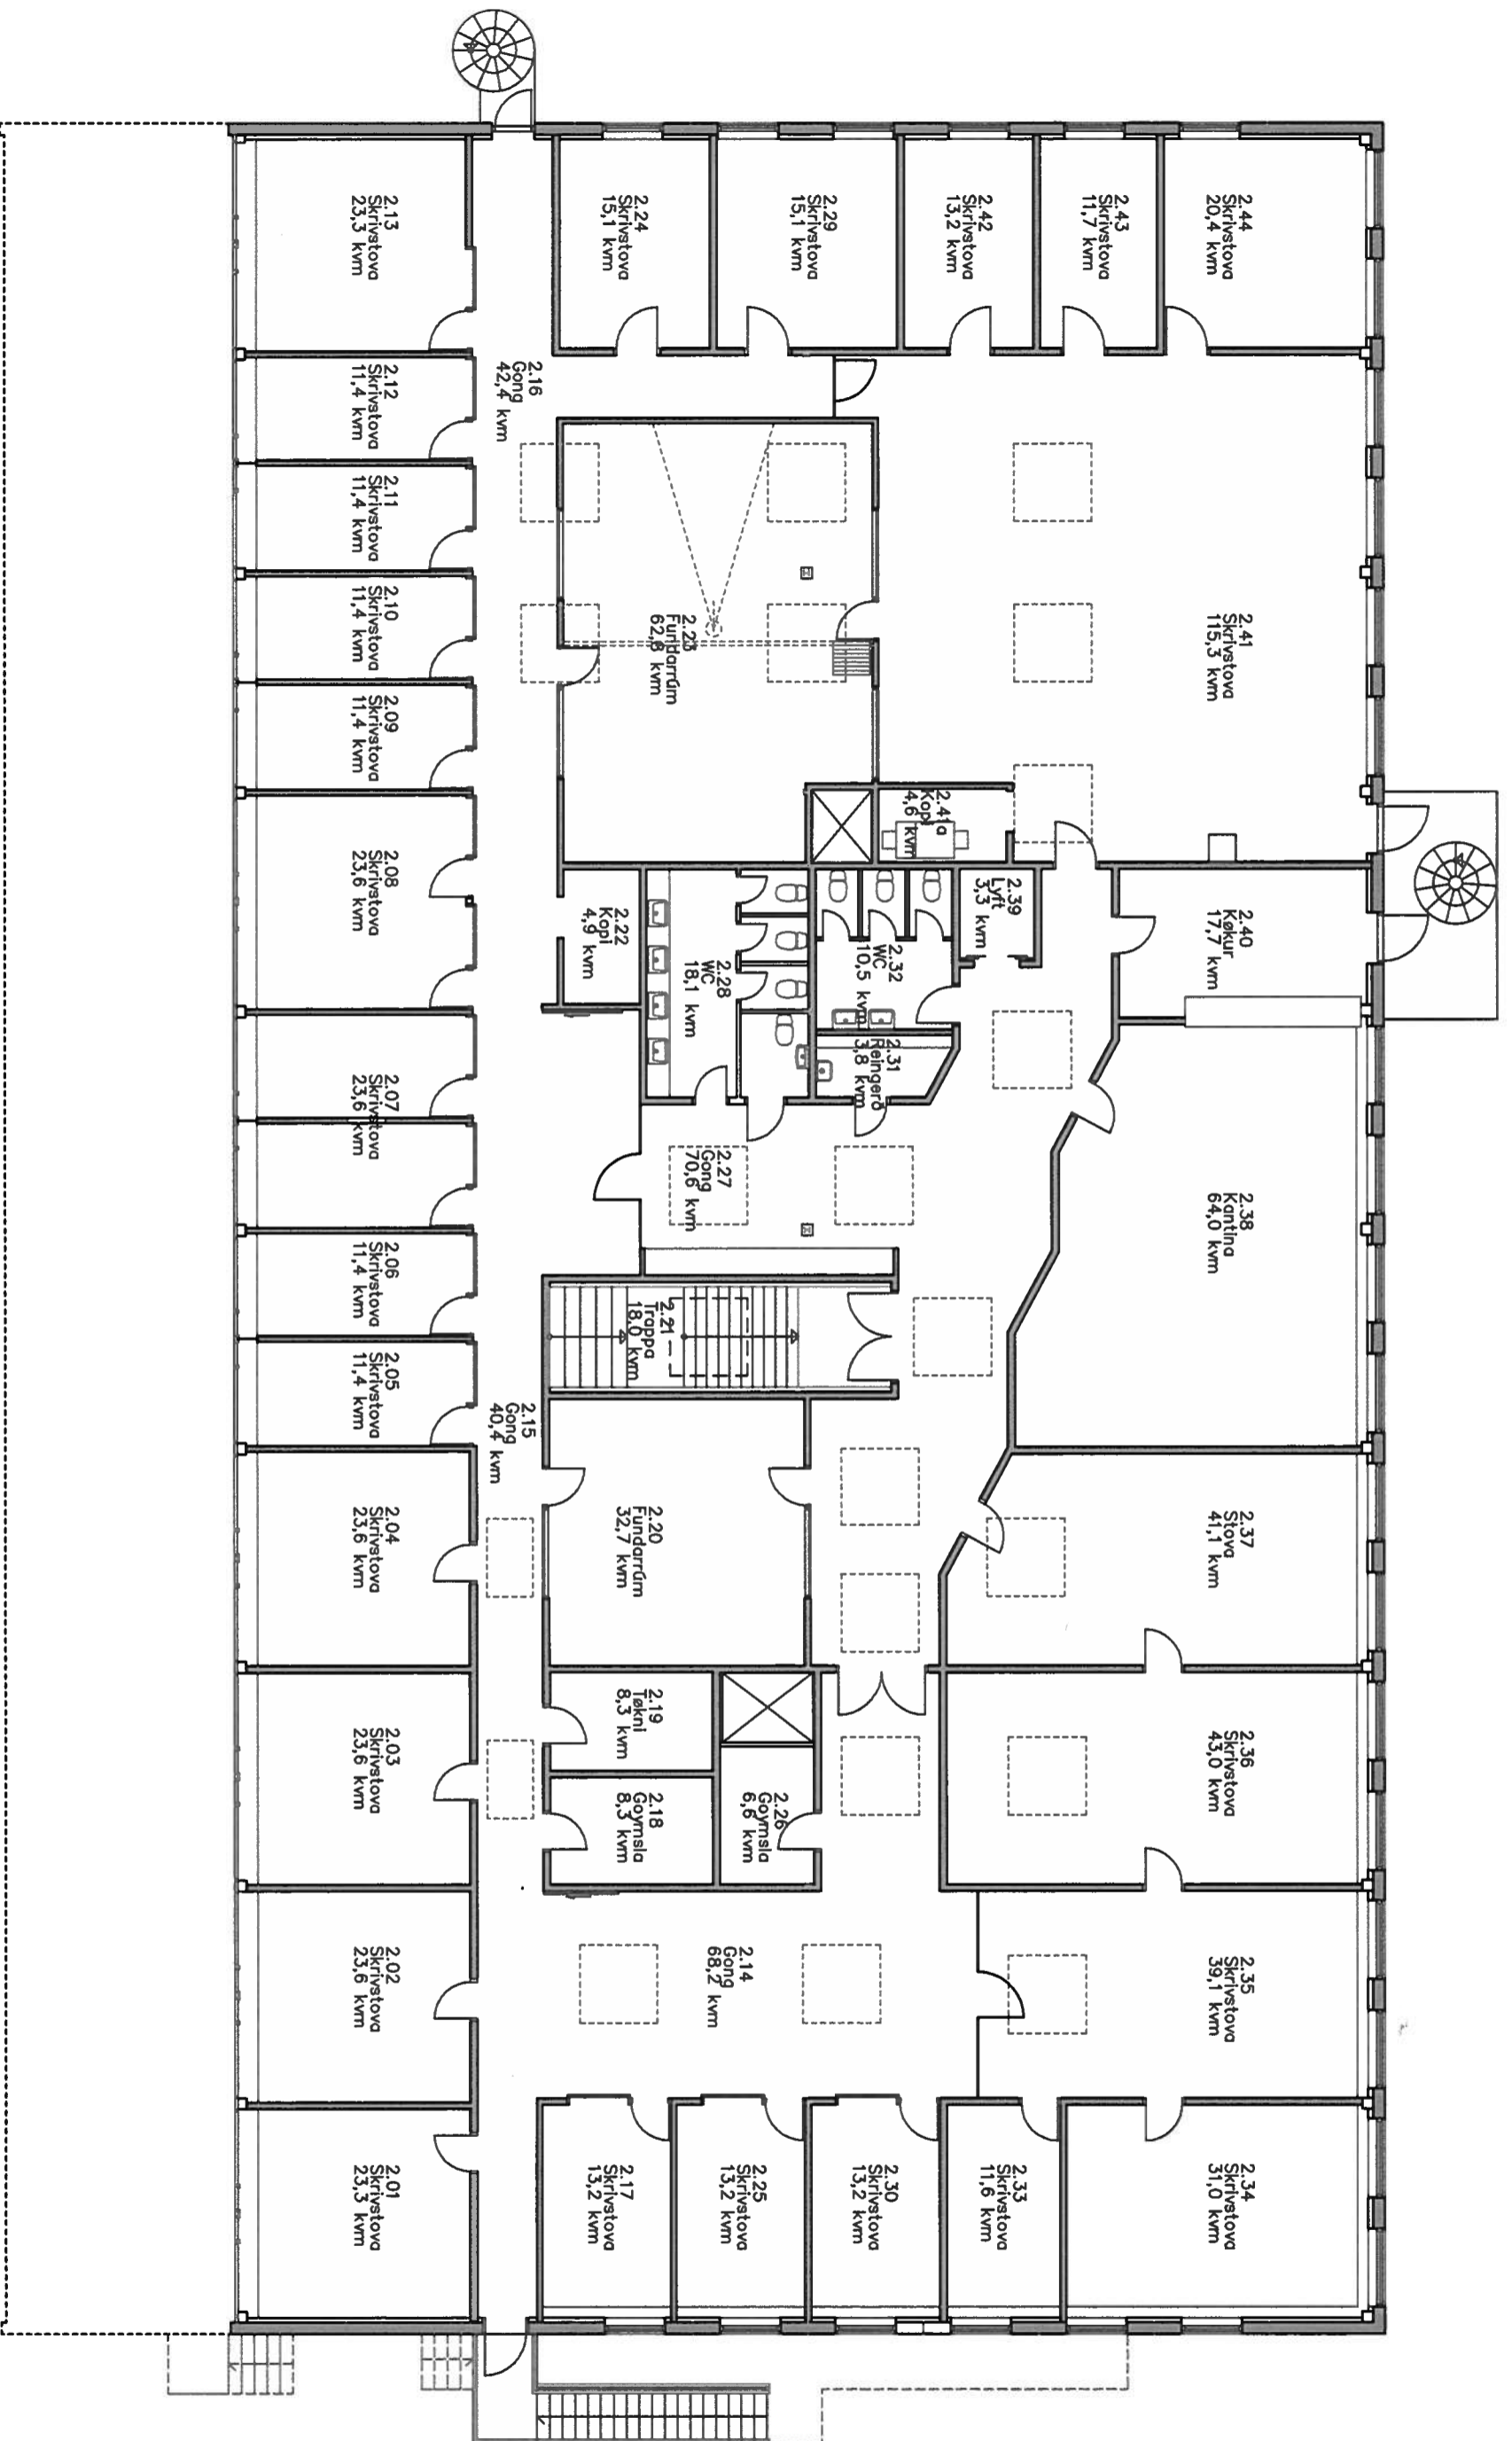

LANDSVERK

Tinghúsvogur 5  
P.O. Box 78, 110 Tórshavn

# MENTANMÁLARÁÐIÐ - Flatmynd 2. hædd

Verandi innrætting

Mát: 1:200 I A4

Dato: 02.10.2012

Mái nr.:

Reiðad:

Teknað: GHG

Tekn. nr.:

102