


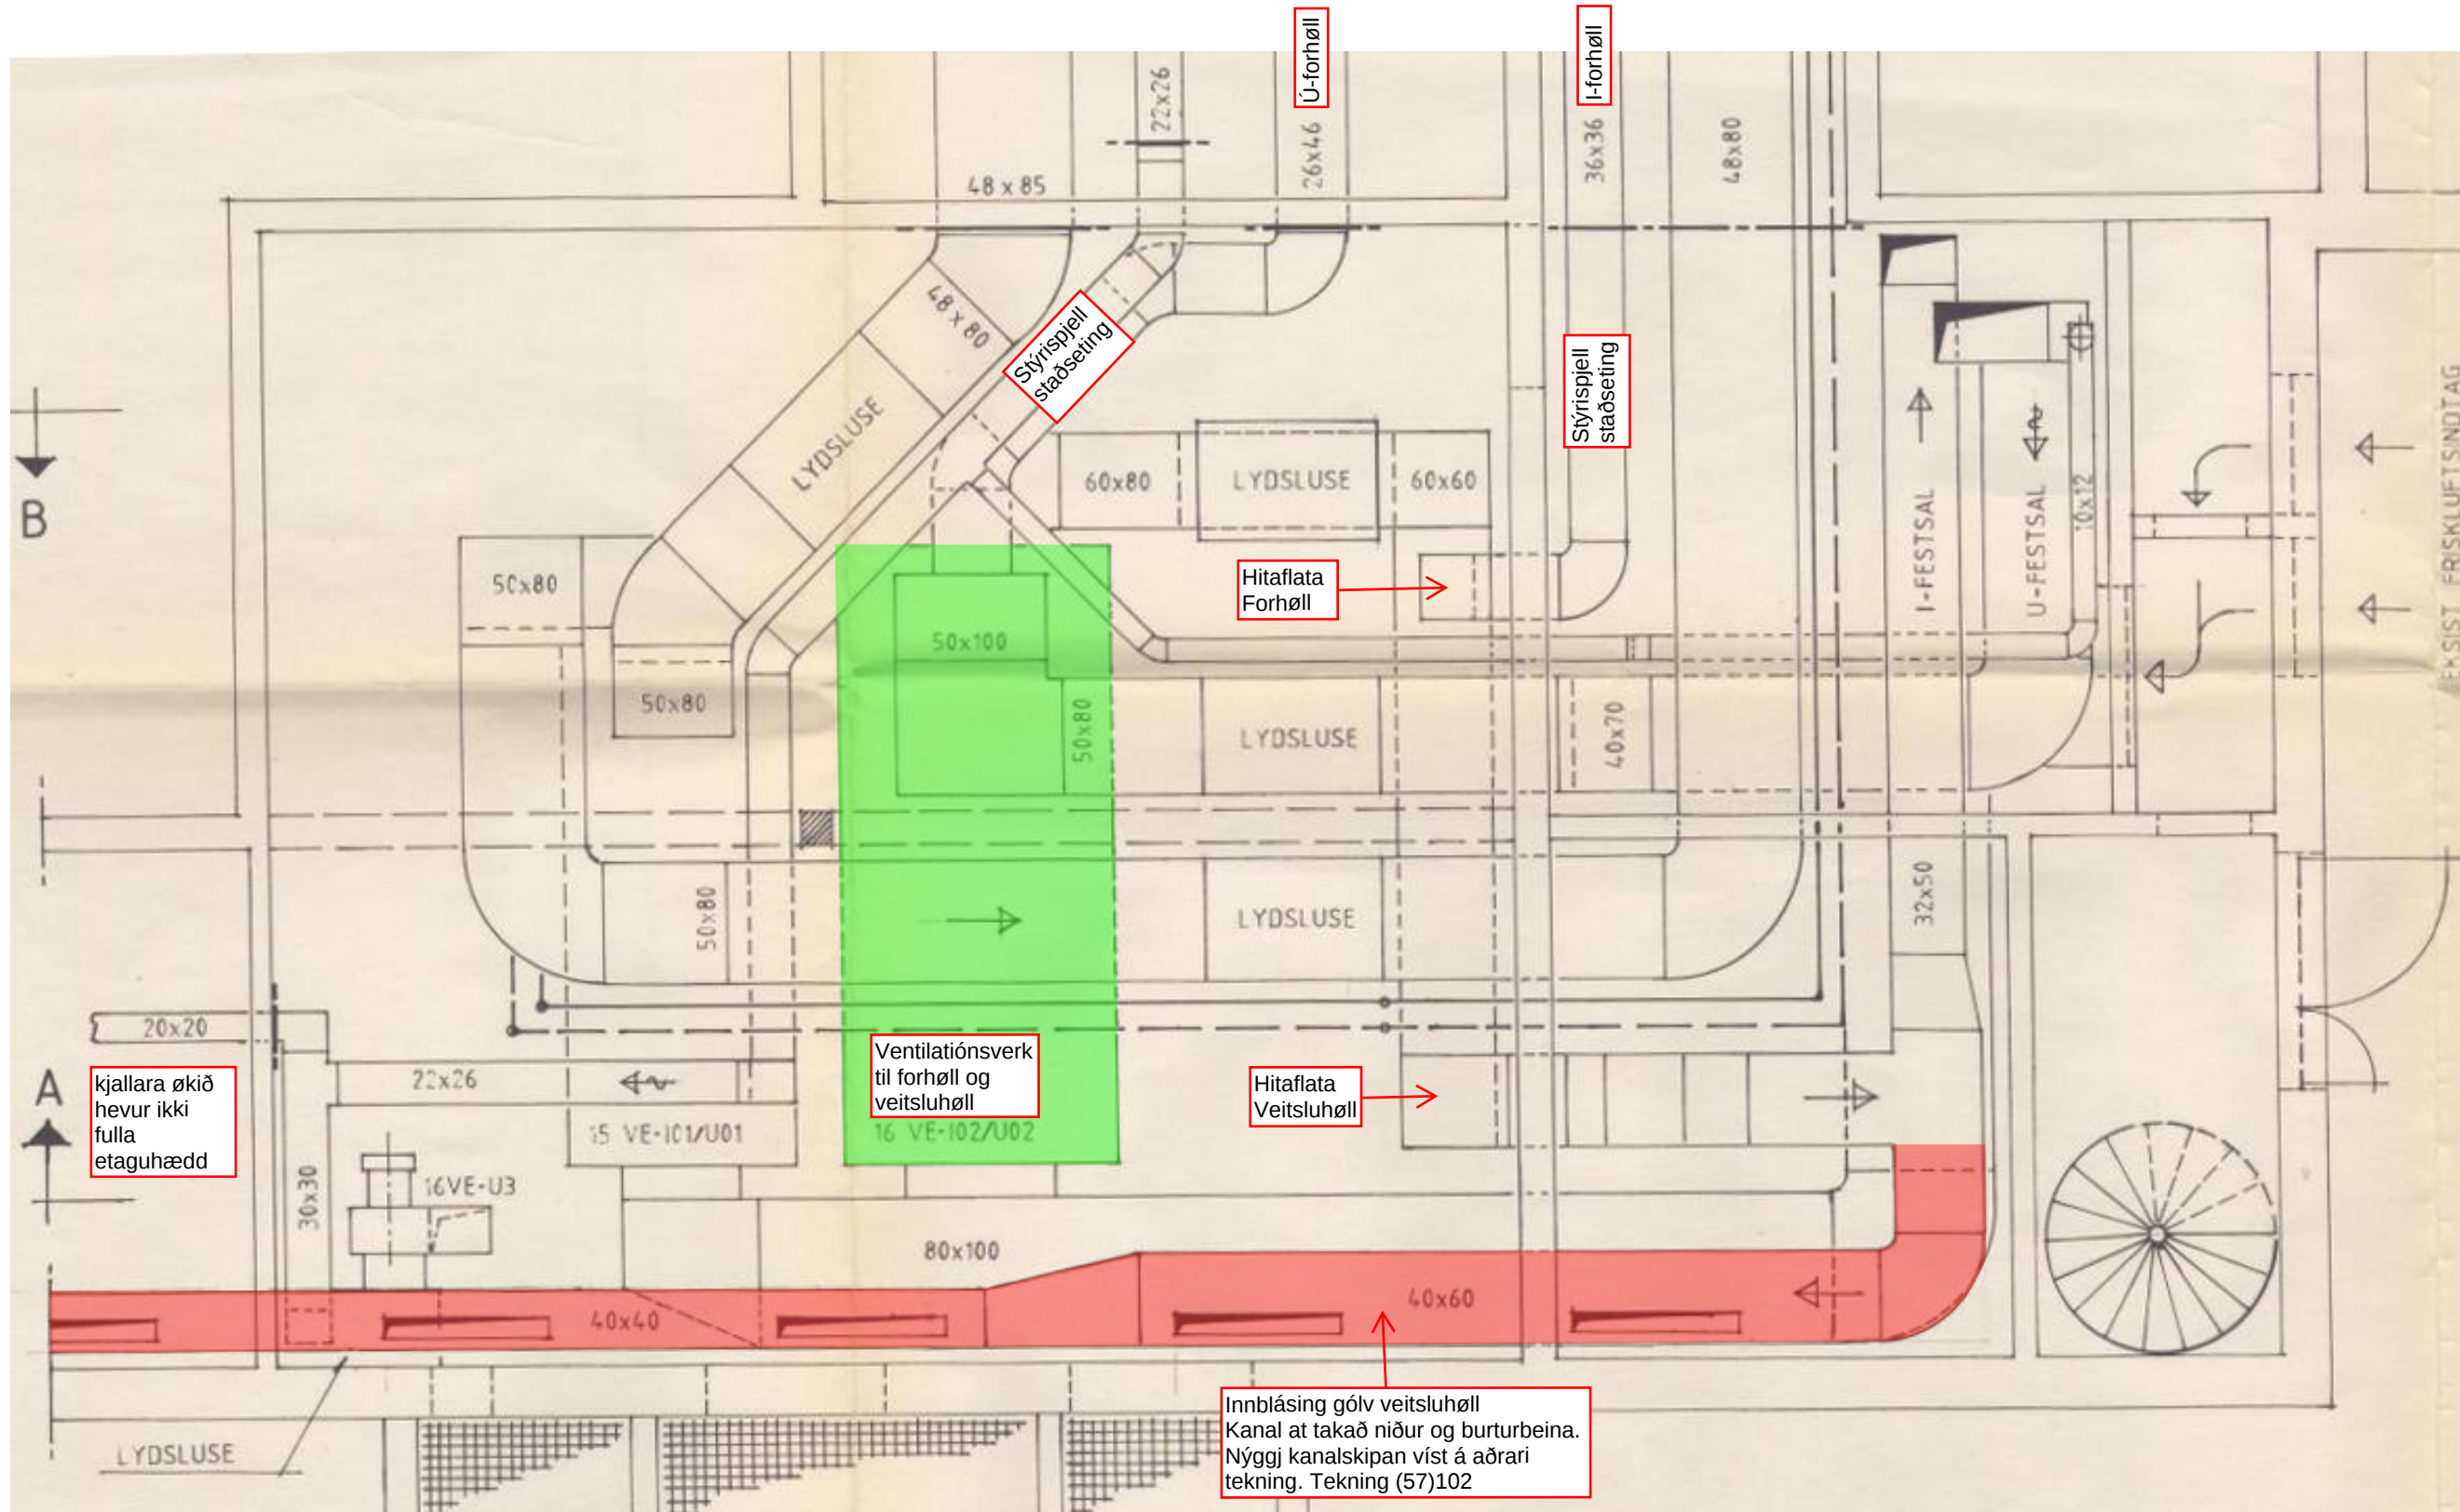

Planur av kjallara/ventilationsrúmi

Revisión nr.: -	Lýsing: -	Dagfest: -
Tekn. nr.: (57)101	Heiti: NÝTT HITAVEKOGVENTILATIÓ	REV. -
Byggiharri: LANDSSJÚKARAHÚSIÐ	Málnummar: 1362	Verkætlan: LSVEITSLUHØLI
SMJ smj@smj.fo +298 23 35 00	Deild Tórshavn Hoyvíksvegur 5 100 Tórshavn	Deild Klaksvík Kalksvíksvegur 77 700 Klaksvík
	Deild Keypmannahavn Digevej 114 2300 København S.	
		Teknað: ANA
		Góðkent: GÓÐK
		Dagfest: 28.03.2025
		Mát: 1:100
		Pappír: A3

