


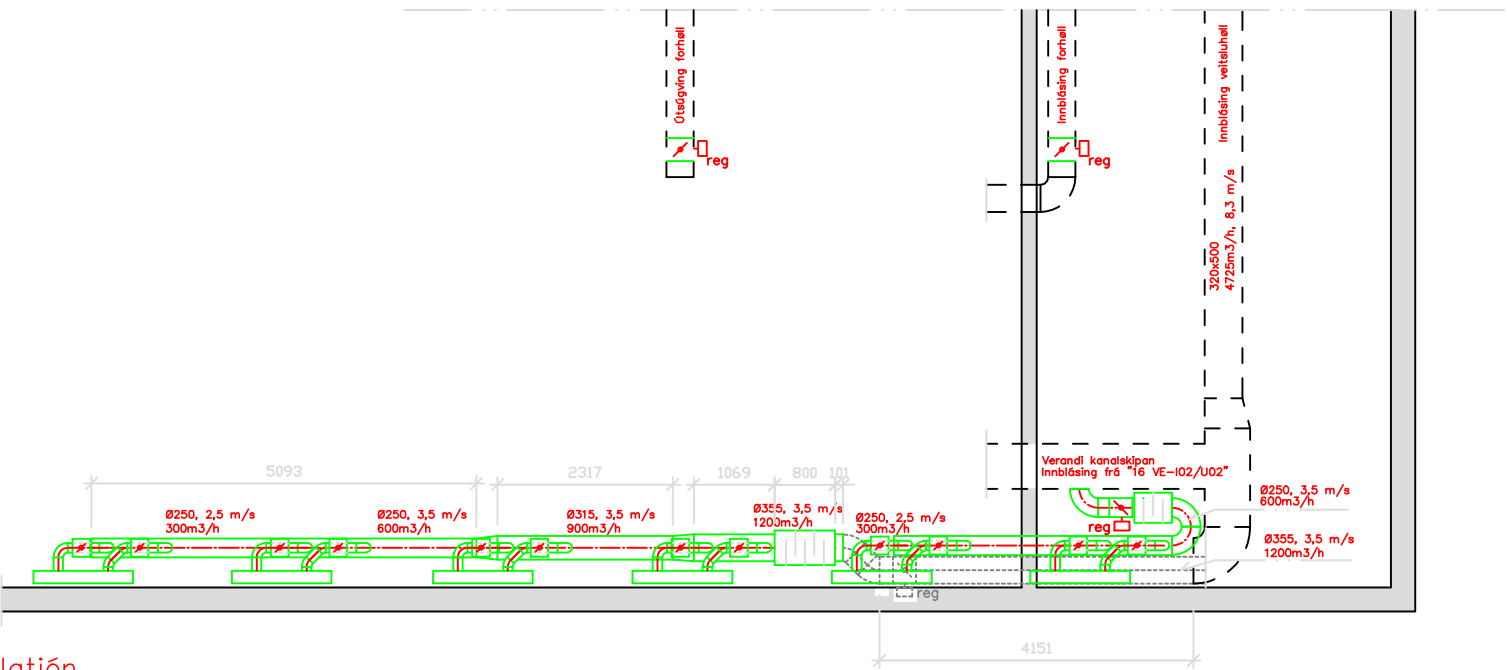

Planur av kjallara, nýggj installatióin

Revisión nr: -		Lýsing: -		Dagfest: -	
Tekn. nr.: (57)103		Heiti: NÝTTVENTILATIÓIN		REV. -	
Byggiharri: LANDSSJÚKARAHÚSIÐ		Málnummar: 1362		Verkætlan: LSVEITSLUHØLI	
SMJ		Deild Tórshavn		Deild Klaksvík	
smj@smj.fo		Hoyvíksvegur 5		Kalksvíksvegur 77	
+298 23 35 00		100 Tórshavn		700 Klaksvík	
		Deild Keypmannahavn		Digevej 114	
				2300 København S.	
				Teknað: ANA	
				Góðkent: GÓÐK	
				Dagfest: 28.03.2025	
				Mát: 1:100	
				Pappír: A3	
					