



Kjalirni undur

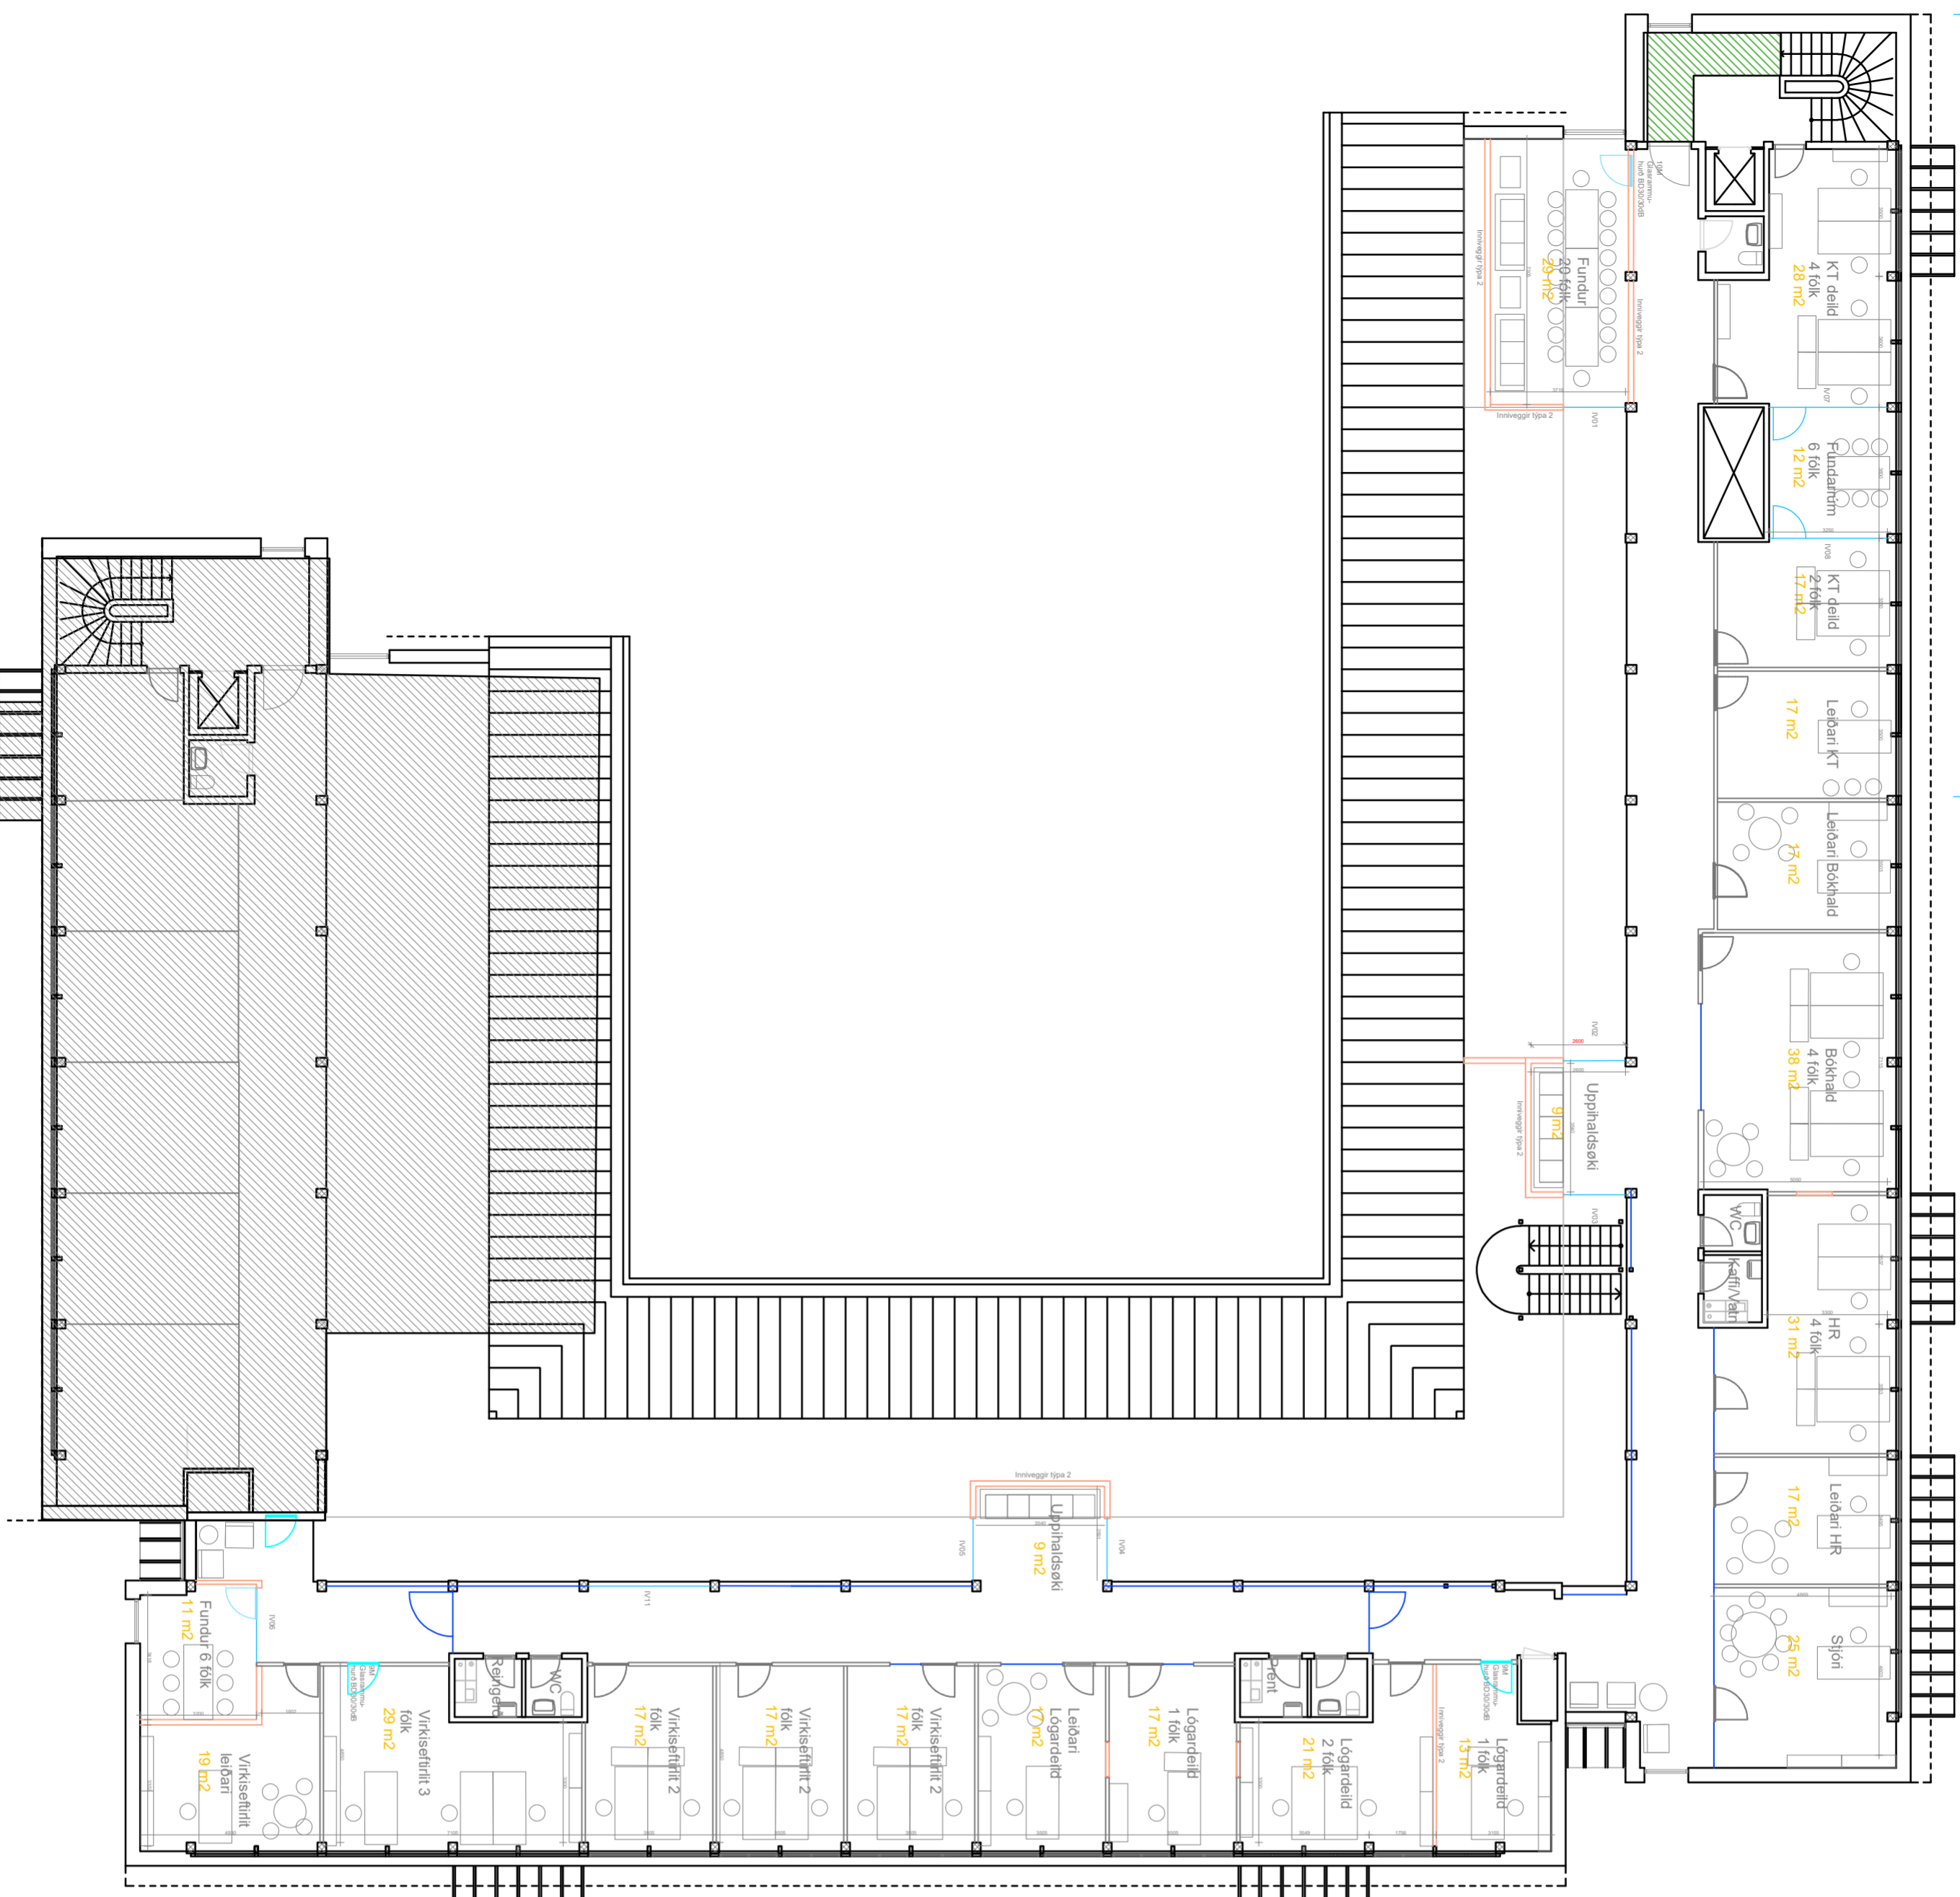

K01_H1_E1_S1_NC

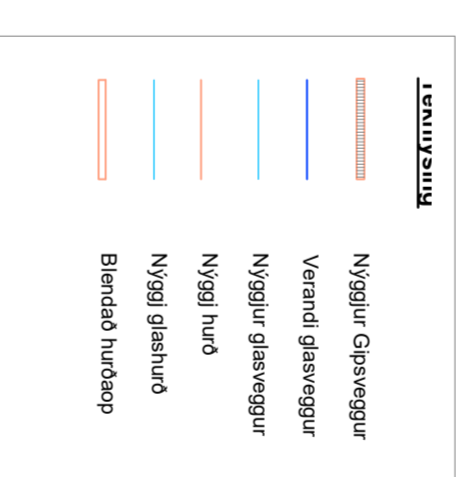

1 Ljód- og brunnaflokkur settur at hurðum 2019-12-10 ASJ

TAKS		Tekn. nr.	K01_H1_E1_S1_N01	Rev.	1
Smyrnisvegur 20		Dato:	2019-12-04	Mál:	1:150
Evril:		Tekn.:	ASJ	Kanna.:	HJ
Flammynd 1. hædd - Mátsett		Gáðk.:		Fasa:	Úboð

ARK

SMA

LANDAVEGUR 9
FO - 100 Tórshavn
Tlf. +298 354812
sma@sma.fo

KON

SPENNI

SPENNI SM
Spornart. 5A, 520, Lærnk
Tlf. +298 506340
spenni@spenni.fo

HVS

SM

JH Schrættsgata 11
FO - 100 Tórshavn
Tlf. +298 353522
www.smlj.fo